

1D

2D

4D


1C

1B

1A


4B

4A

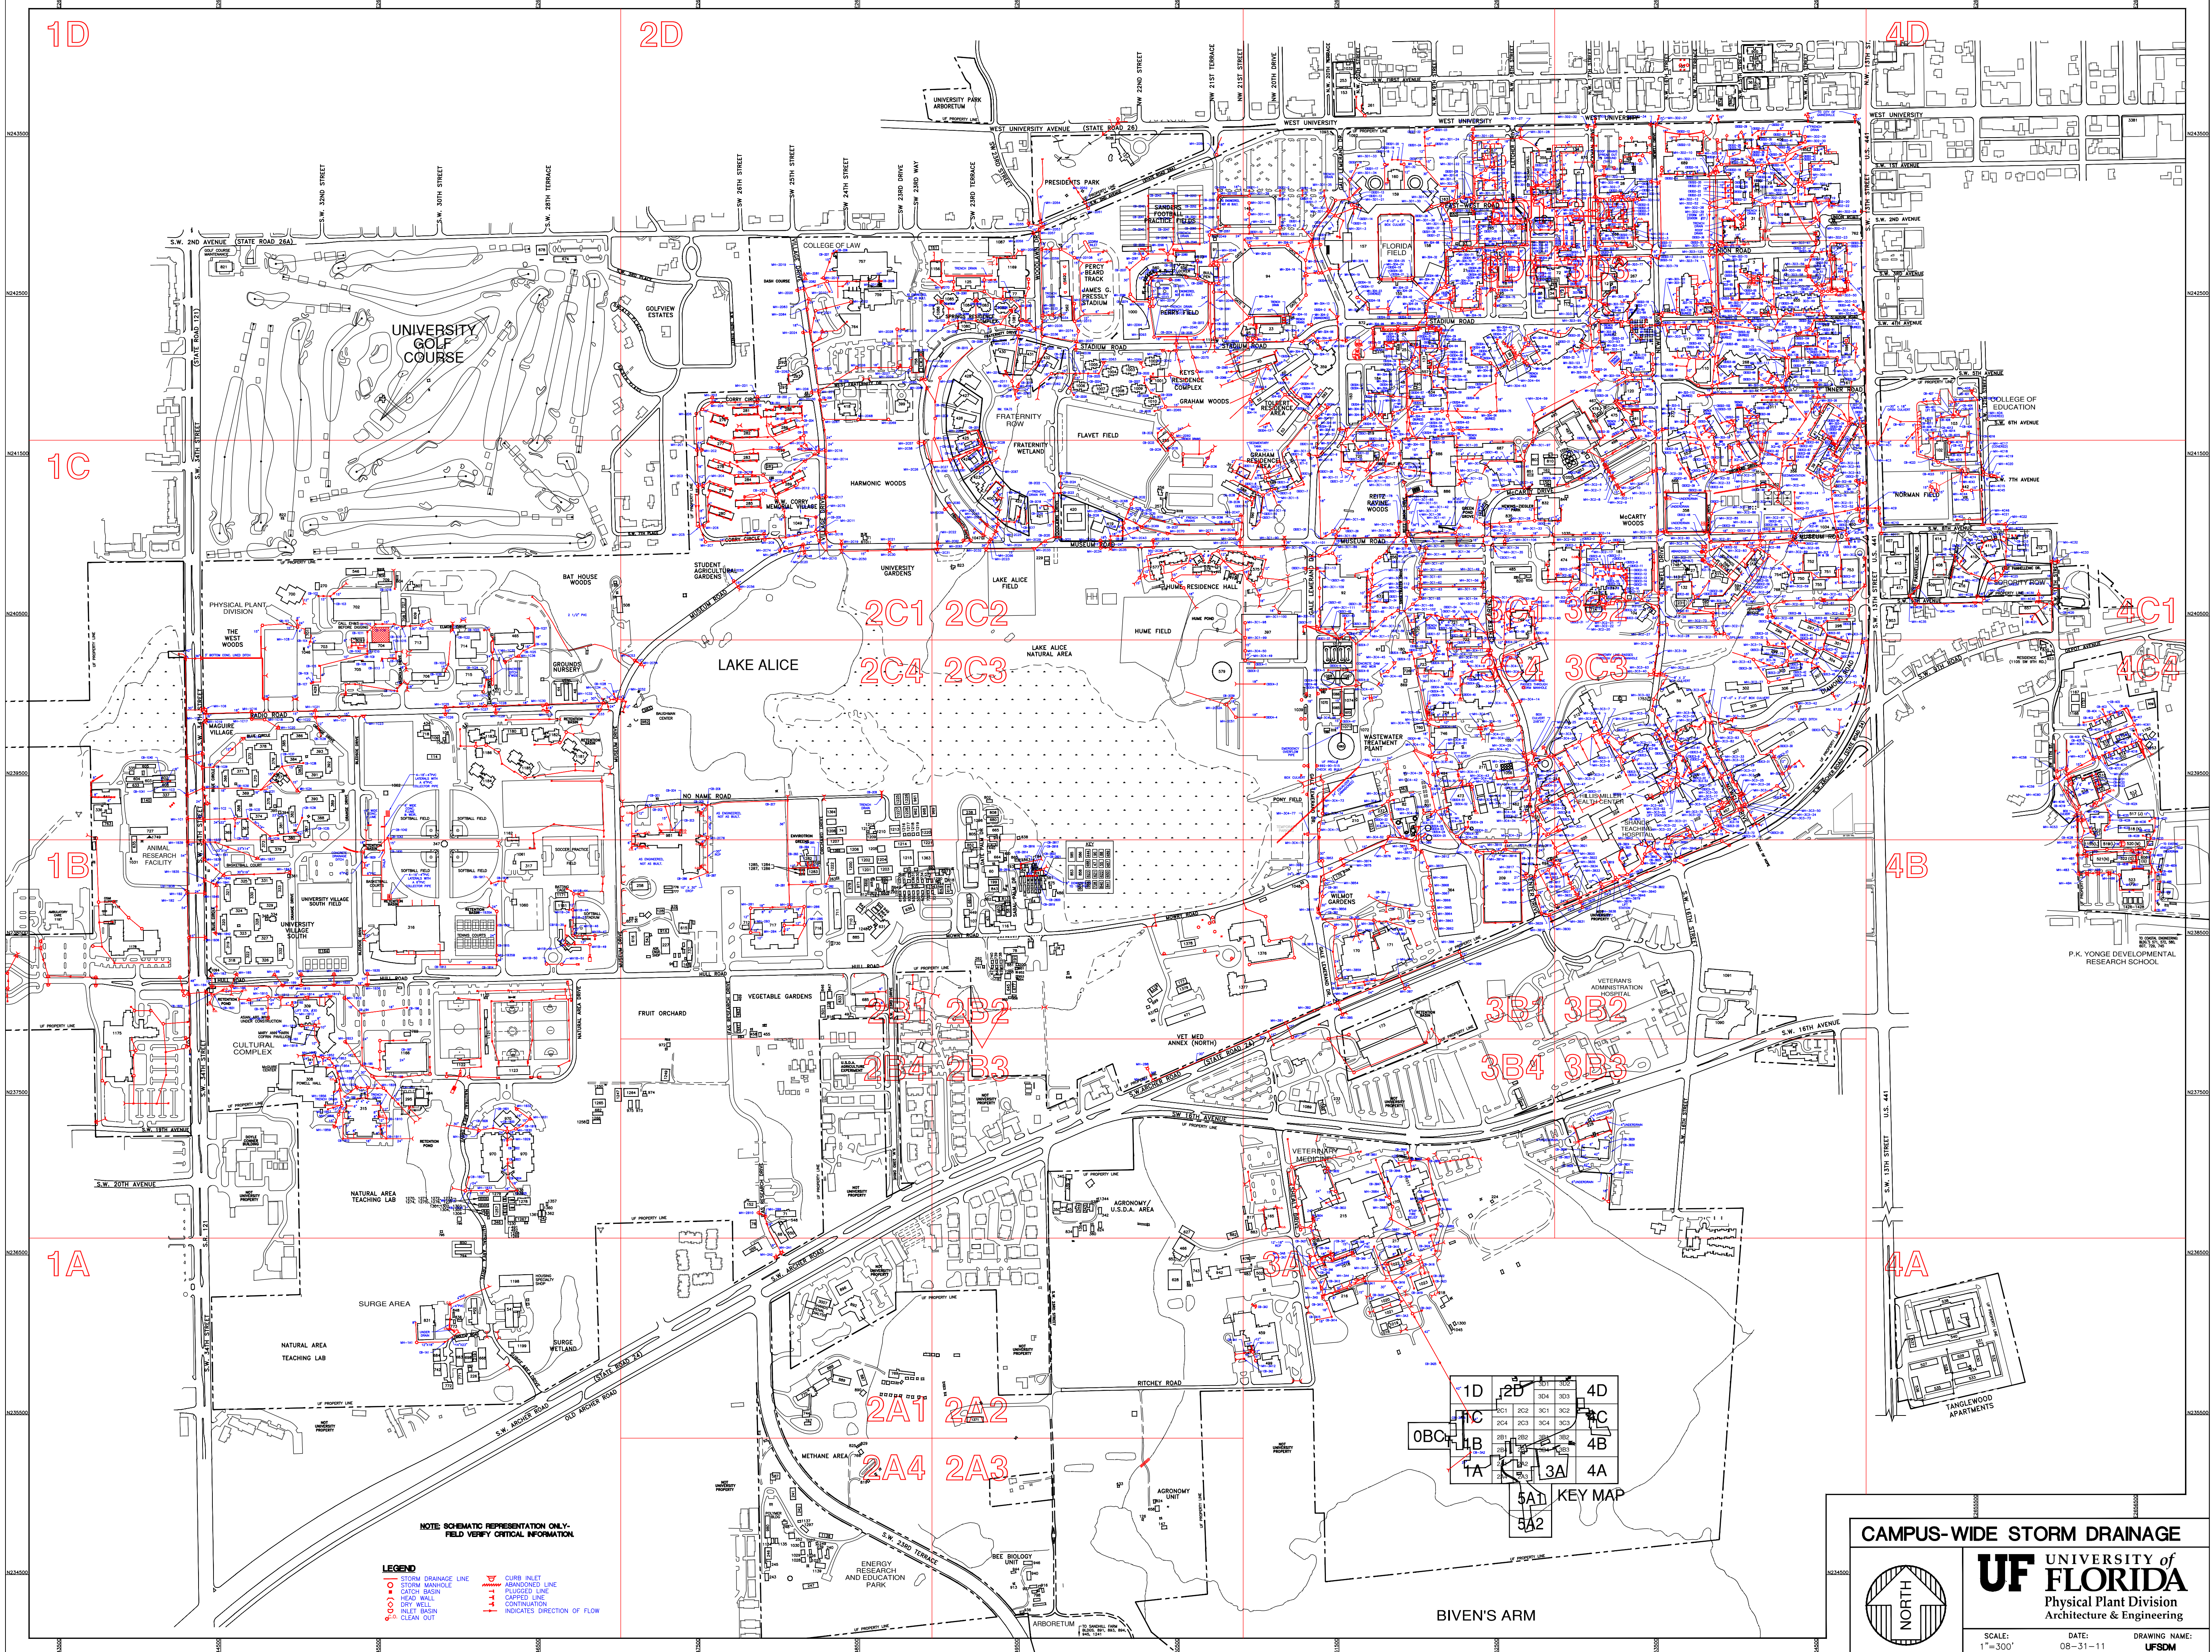

NOTE: SCHEMATIC REPRESENTATION ONLY - FIELD VERIFY CRITICAL INFORMATION

- LEGEND**
- STORM DRAINAGE LINE
 - STORM MAINLINE
 - CATCH BASIN
 - HEAD WELL
 - DRY WELL
 - INLET BASKIN
 - CLEAN OUT
 - CURB INLET
 - ADVANCED LINE
 - PLUGGED LINE
 - CARRIED LINE
 - CONTINUATION
 - INDICATES DIRECTION OF FLOW

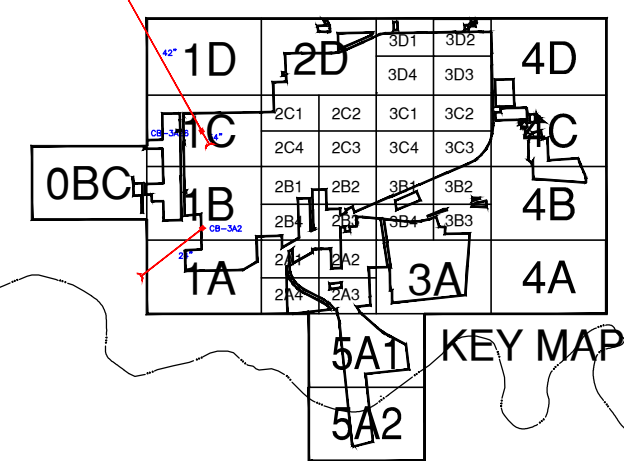

CAMPUS-WIDE STORM DRAINAGE



SCALE: 1"=300'
 DATE: 08-31-11
 DRAWING NAME: UFSDM

BIVEN'S ARM